



NOTE: ALL SHELVING THIS FLOOR 66"H

LOWER LEVEL PLAN


	LIBRARY DESIGN ASSOCIATES INC. Plymouth, Michigan Columbus, Ohio		PETOSKEY PUBLIC LIBRARY PETOSKEY, MI - LOWER LEVEL	
	DATE: 12.10.03	SCALE: 1/8"=1'	DRAWING NO: 8	SHEET NO: F-1

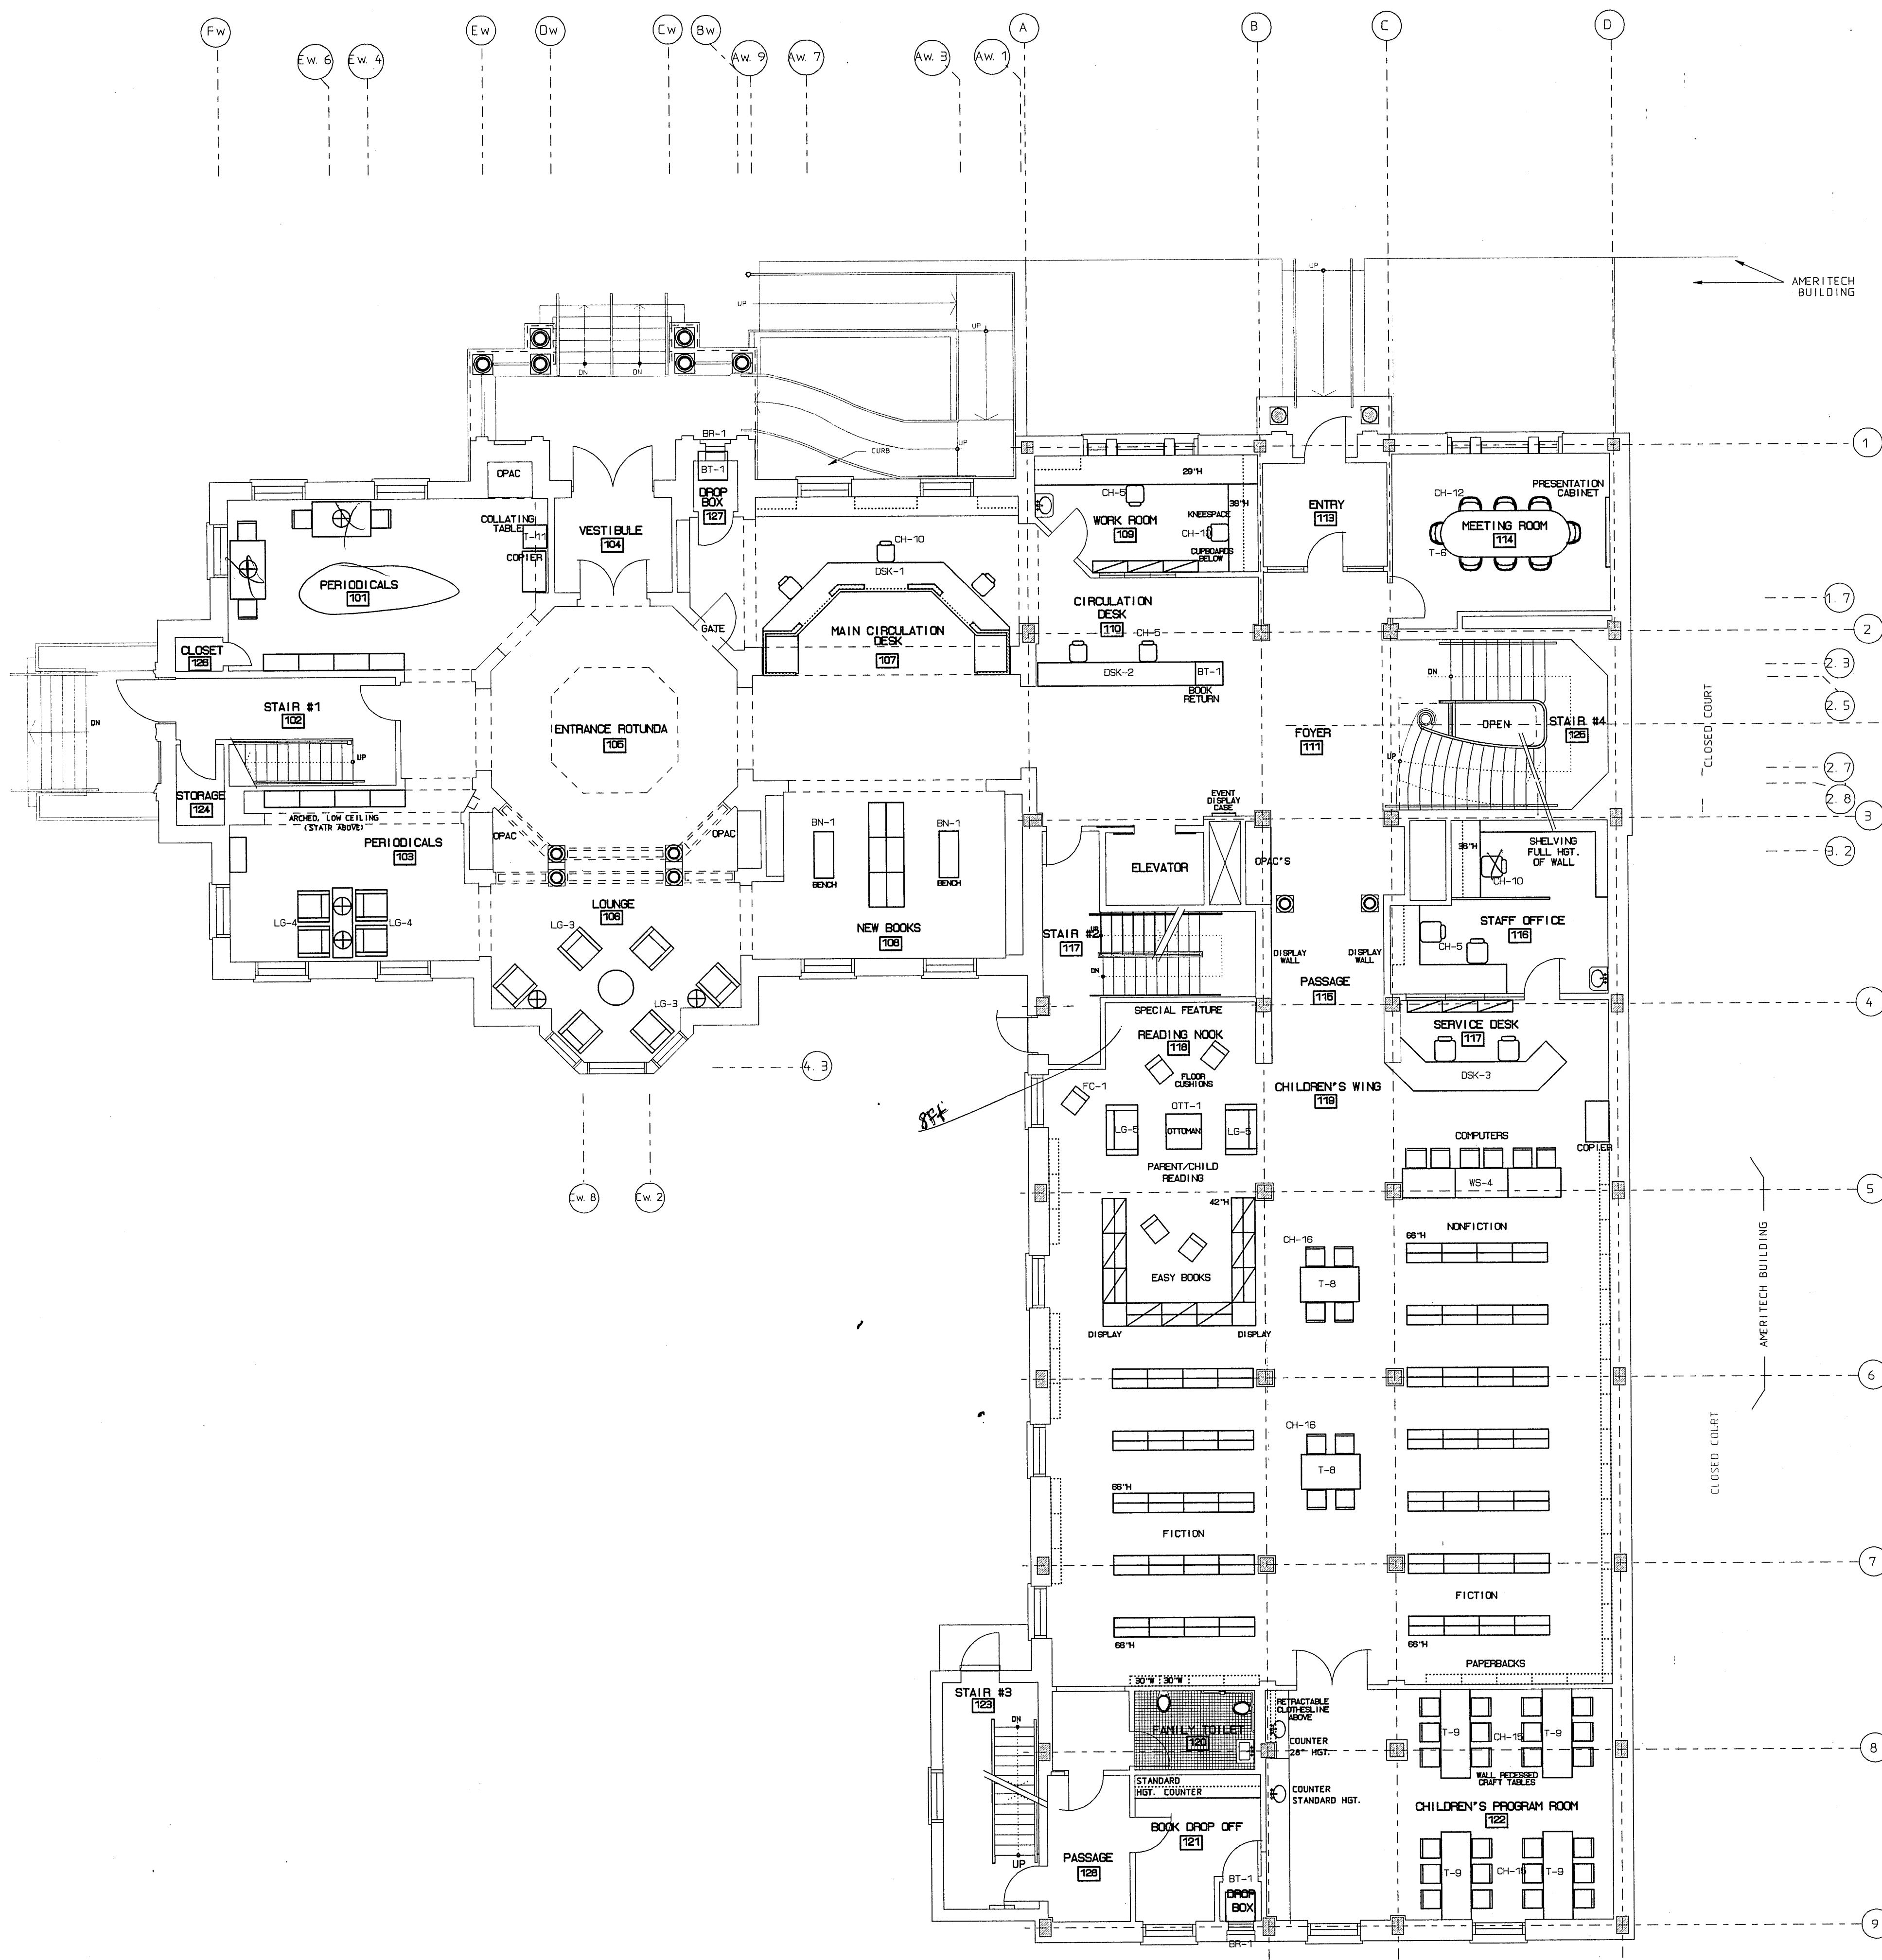


Charleston
 Cherrywood &
 Taber Charleston (Cherrywood)

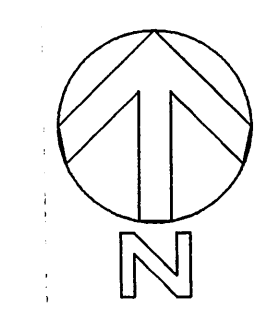


ENTRY LEVEL

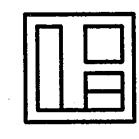 LIBRARY DESIGN ASSOCIATES INC. Plymouth, Michigan Columbus, Ohio	PETOSKEY PUBLIC LIBRARY PETOSKEY, MI - ENTRY LEVEL		
	DATE: 12.10.03	SCALE: 1/8"=1'	DRAWING NO: 8

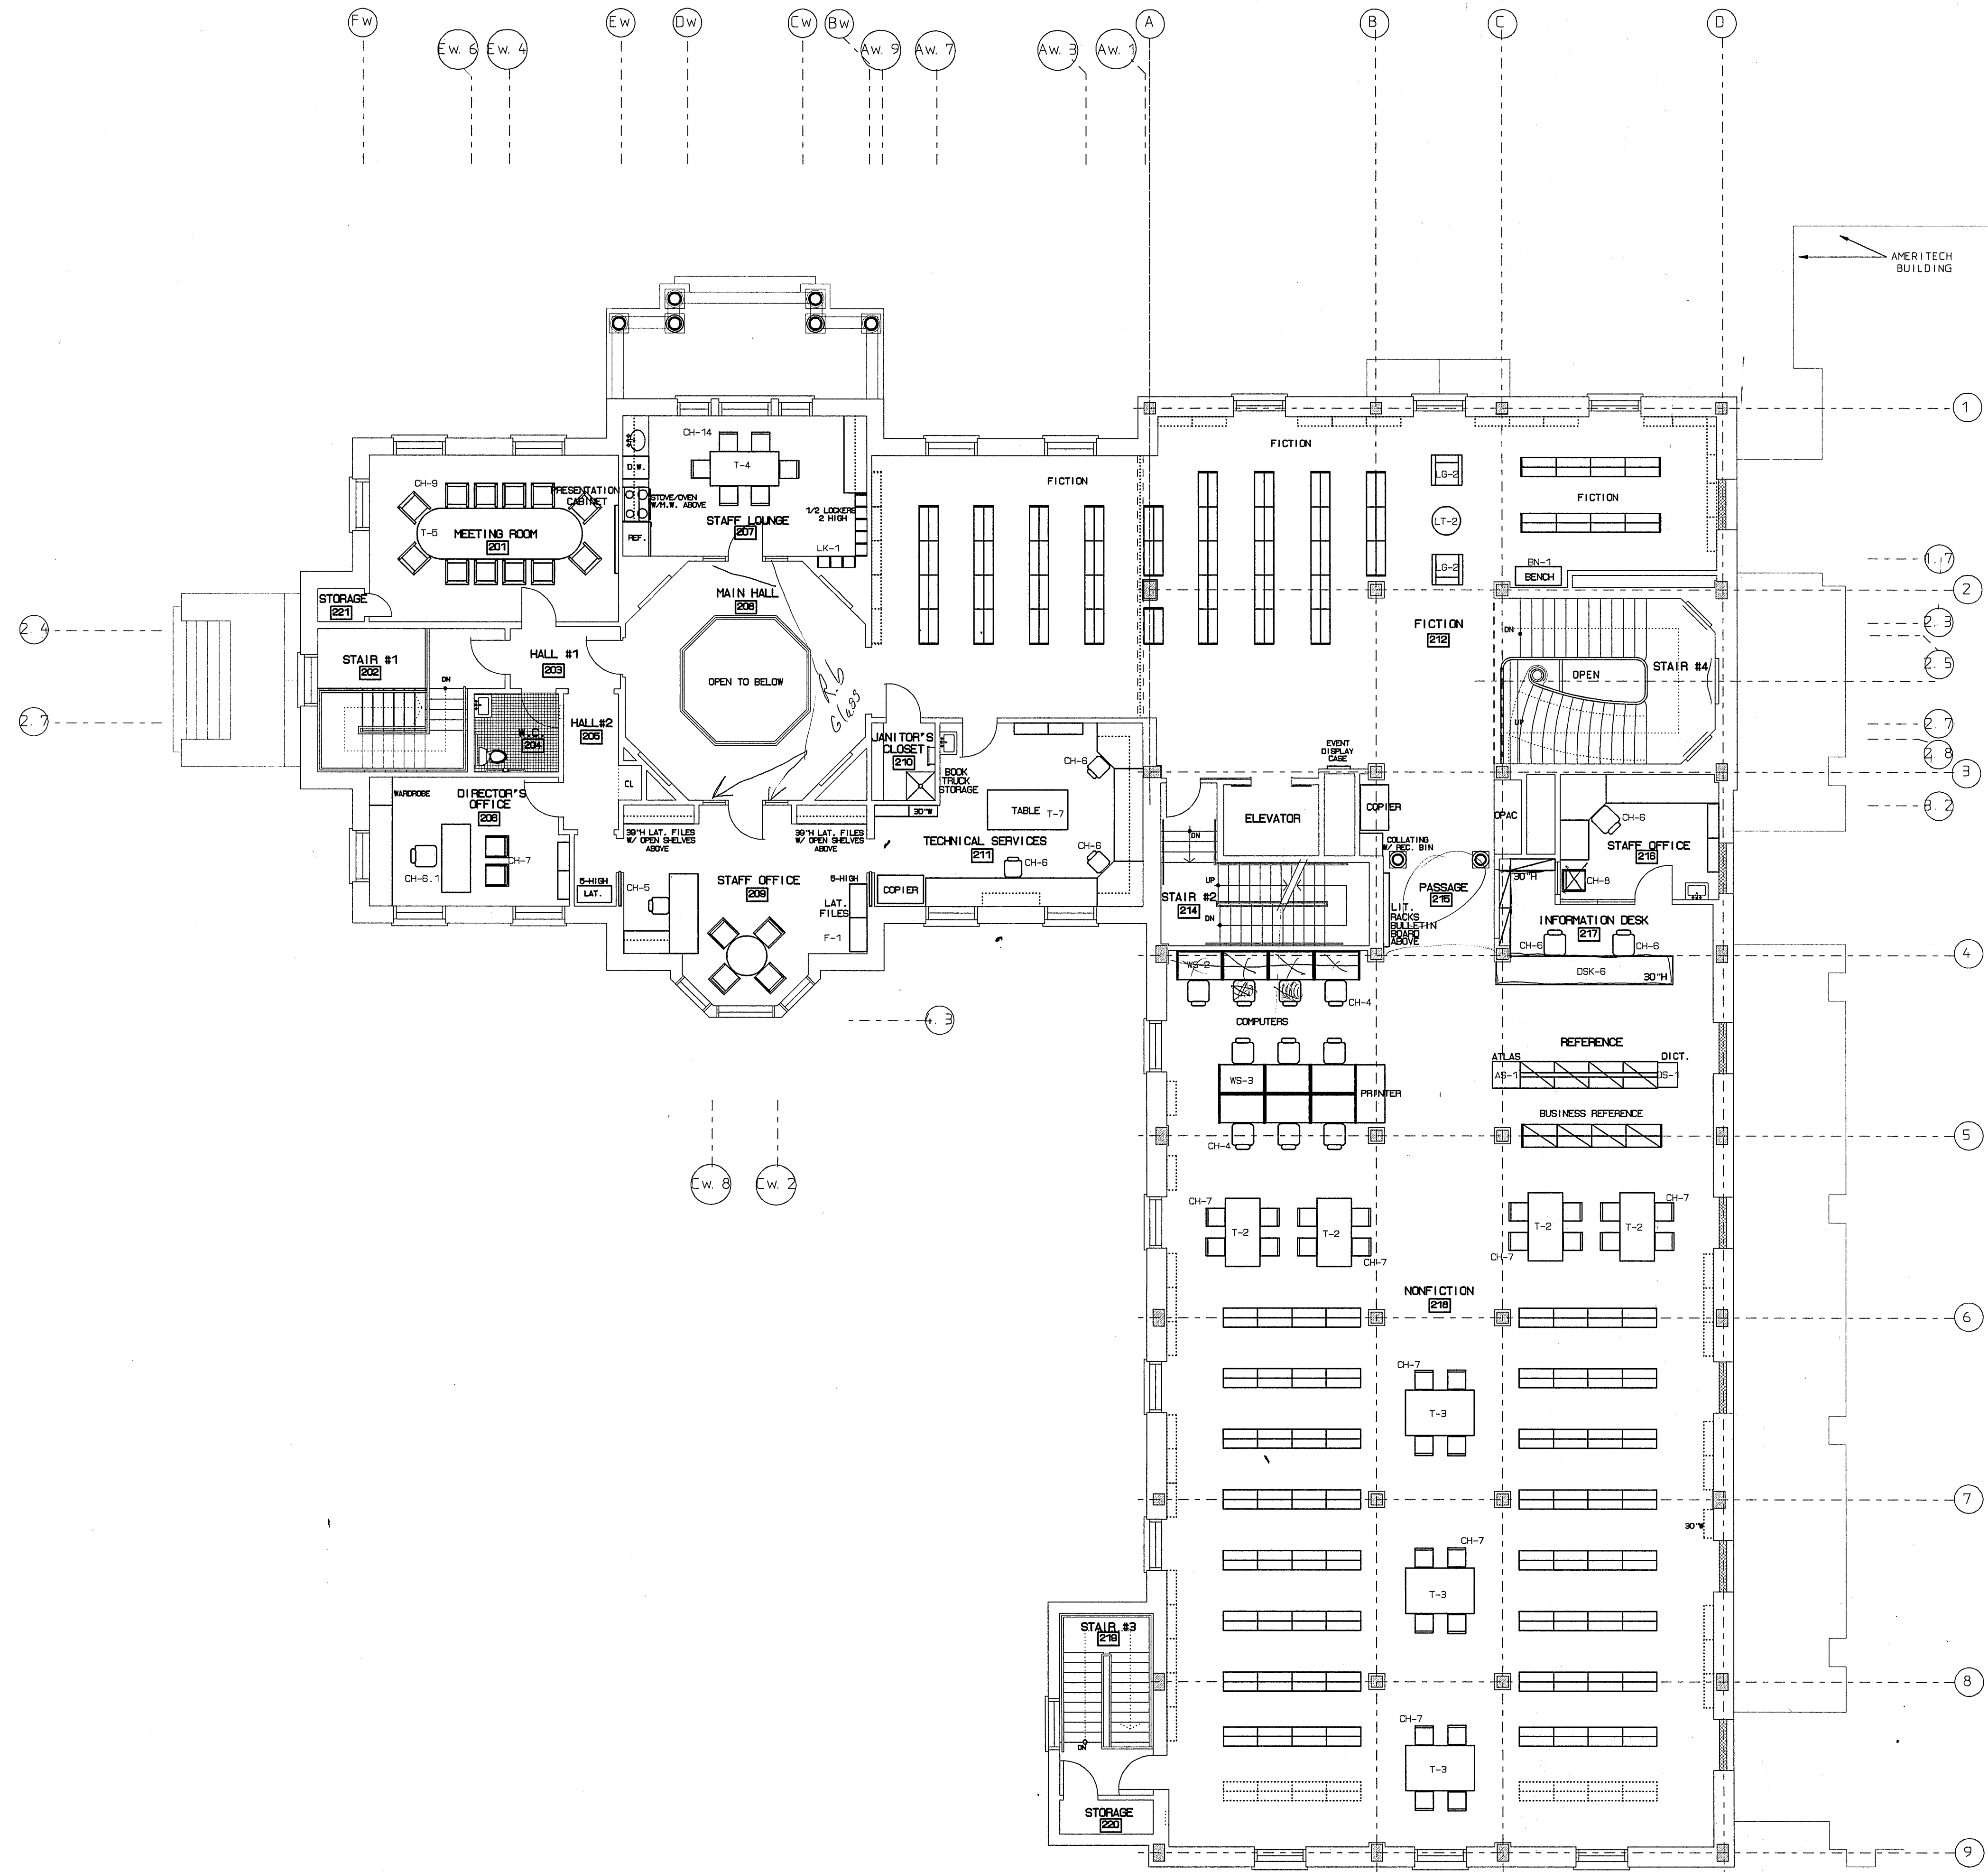

UPPER LEVEL

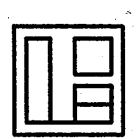 LIBRARY DESIGN ASSOCIATES INC. Plymouth, Michigan Columbus, Ohio	PETOSKEY PUBLIC LIBRARY PETOSKEY, MI - UPPER LEVEL			
	DATE: 12.10.03	SCALE: 1/8"=1'	DRAWING NO: 8	SHEET NO: F-3